


**Legend: B-02 - GROUND
FLOOR PLAN (T1), page 1**

Description	Result	Quantity	Unit
 BR1 - 110mm Standard Face Brick		366.096	m2
 BR1 - 110mm Standard Face Brick		17,572.615	no
 Wall Ties		1,464.385	no
 BR1 - 110mm Standard Face Brick		4.576	m3
 Sealent		114	m
 Backer Road		114	m
 VCJ - Vertical Control Joints		114	m
 BW1 - 190mm Core Fill Reinforced BlockWall		422.502	no
 BW1 - 190mm Core Fill Reinforced BlockWall		3.38	m3
 BW1 - 190mm Core Fill Reinforced BlockWall		0.946	m3
 BW1 - 190mm Core Fill Reinforced BlockWall - N12- 200 EW		235.313	m
 BW1 - 190mm Core Fill Reinforced BlockWall		33.8	m2
 BW3 - 140mm Core Fill Reinforced BlockWall		105.454	no
 BW3 - 140mm Core Fill Reinforced BlockWall		0.548	m3
 BW3 - 140mm Core Fill Reinforced BlockWall		0.186	m3
 BW3 - 140mm Core Fill Reinforced BlockWall - N12- 200 EW		55.22	m
 BW3 - 140mm Core Fill Reinforced BlockWall		8.436	m2
 Window Brick Sill		27.285	m
 Window Brick Sill		354.708	no
 Corner Joint -1100mmL - N12-400		46.2	m
 Corner Joints		4	each



ACM Architects
T: 03 9028 2625
www.acmarchitects.com.au

INTELLECTUAL PROPERTY		
This drawing is the intellectual property of ACM Architects and is to be used for the project and site only. It is not to be reproduced, stored in a retrieval system, or transmitted in any form or by any means, electronic, mechanical, photocopying, recording, or by any information storage or retrieval system, without the prior written permission of ACM Architects.		
DATE	SHEET	NO. OF SHEETS
T1 18.05.2025	TENDER	

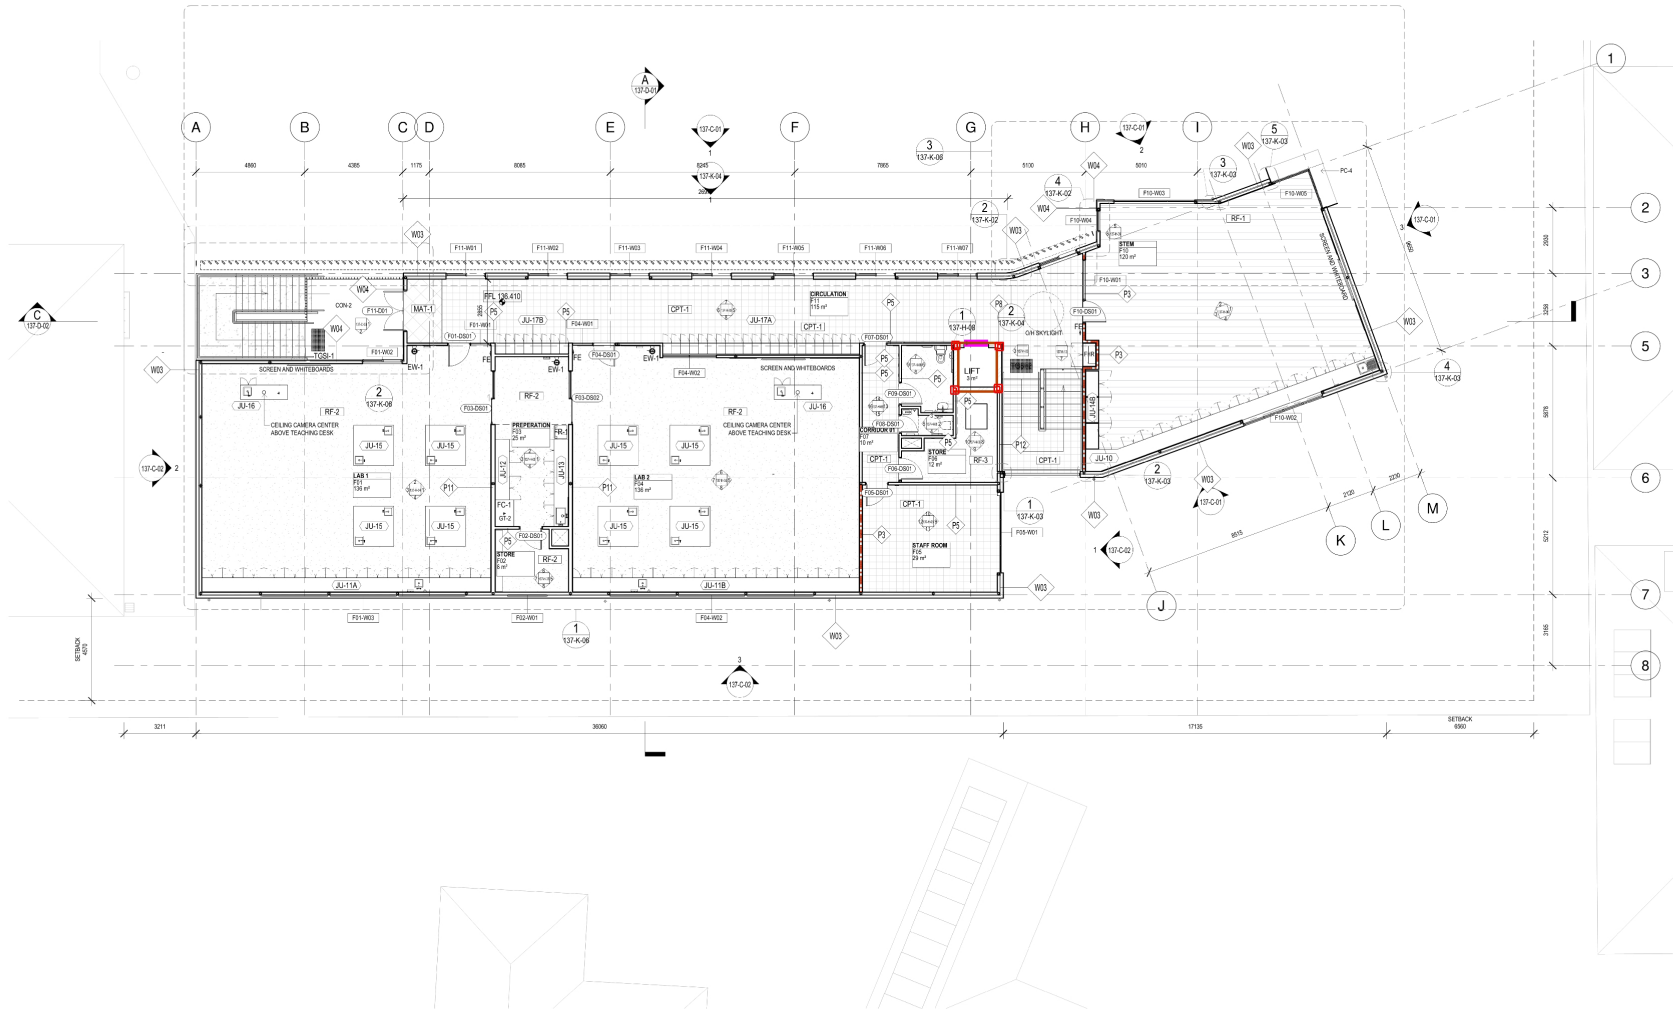

CLIENT
EMMAUS COLLEGE

PROJECT TITLE
EMMAUS COLLEGE YEAR 9
CAMPUS

PROJECT NUMBER
ROAM 137

PROJECT NORTH

GRAPHIC SCALE

SCALE

1:100 AT A1 DO NOT SCALE

STATUS

TENDER

DRAWING

LEVEL 1 FLOOR
PLAN

DRAWING NUMBER


137-B-03

SHEET

T1

Legend: B-03 - LEVEL 1 FLOOR
PLAN (T1), page 1

Description	Result	Quantity	Unit
 BW1 - 190mm Core Fill Reinforced BlockWall		23.995	m2
 BW1 - 190mm Core Fill Reinforced BlockWall		299.939	no
 BW1 - 190mm Core Fill Reinforced BlockWall		2.4	m3
 BW1 - 190mm Core Fill Reinforced BlockWall		0.672	m3
 BW1 - 190mm Core Fill Reinforced BlockWall		167.129	m
 Corner Joints		4	each
 Corner Joint -1100mmL - N12-400		40.7	m

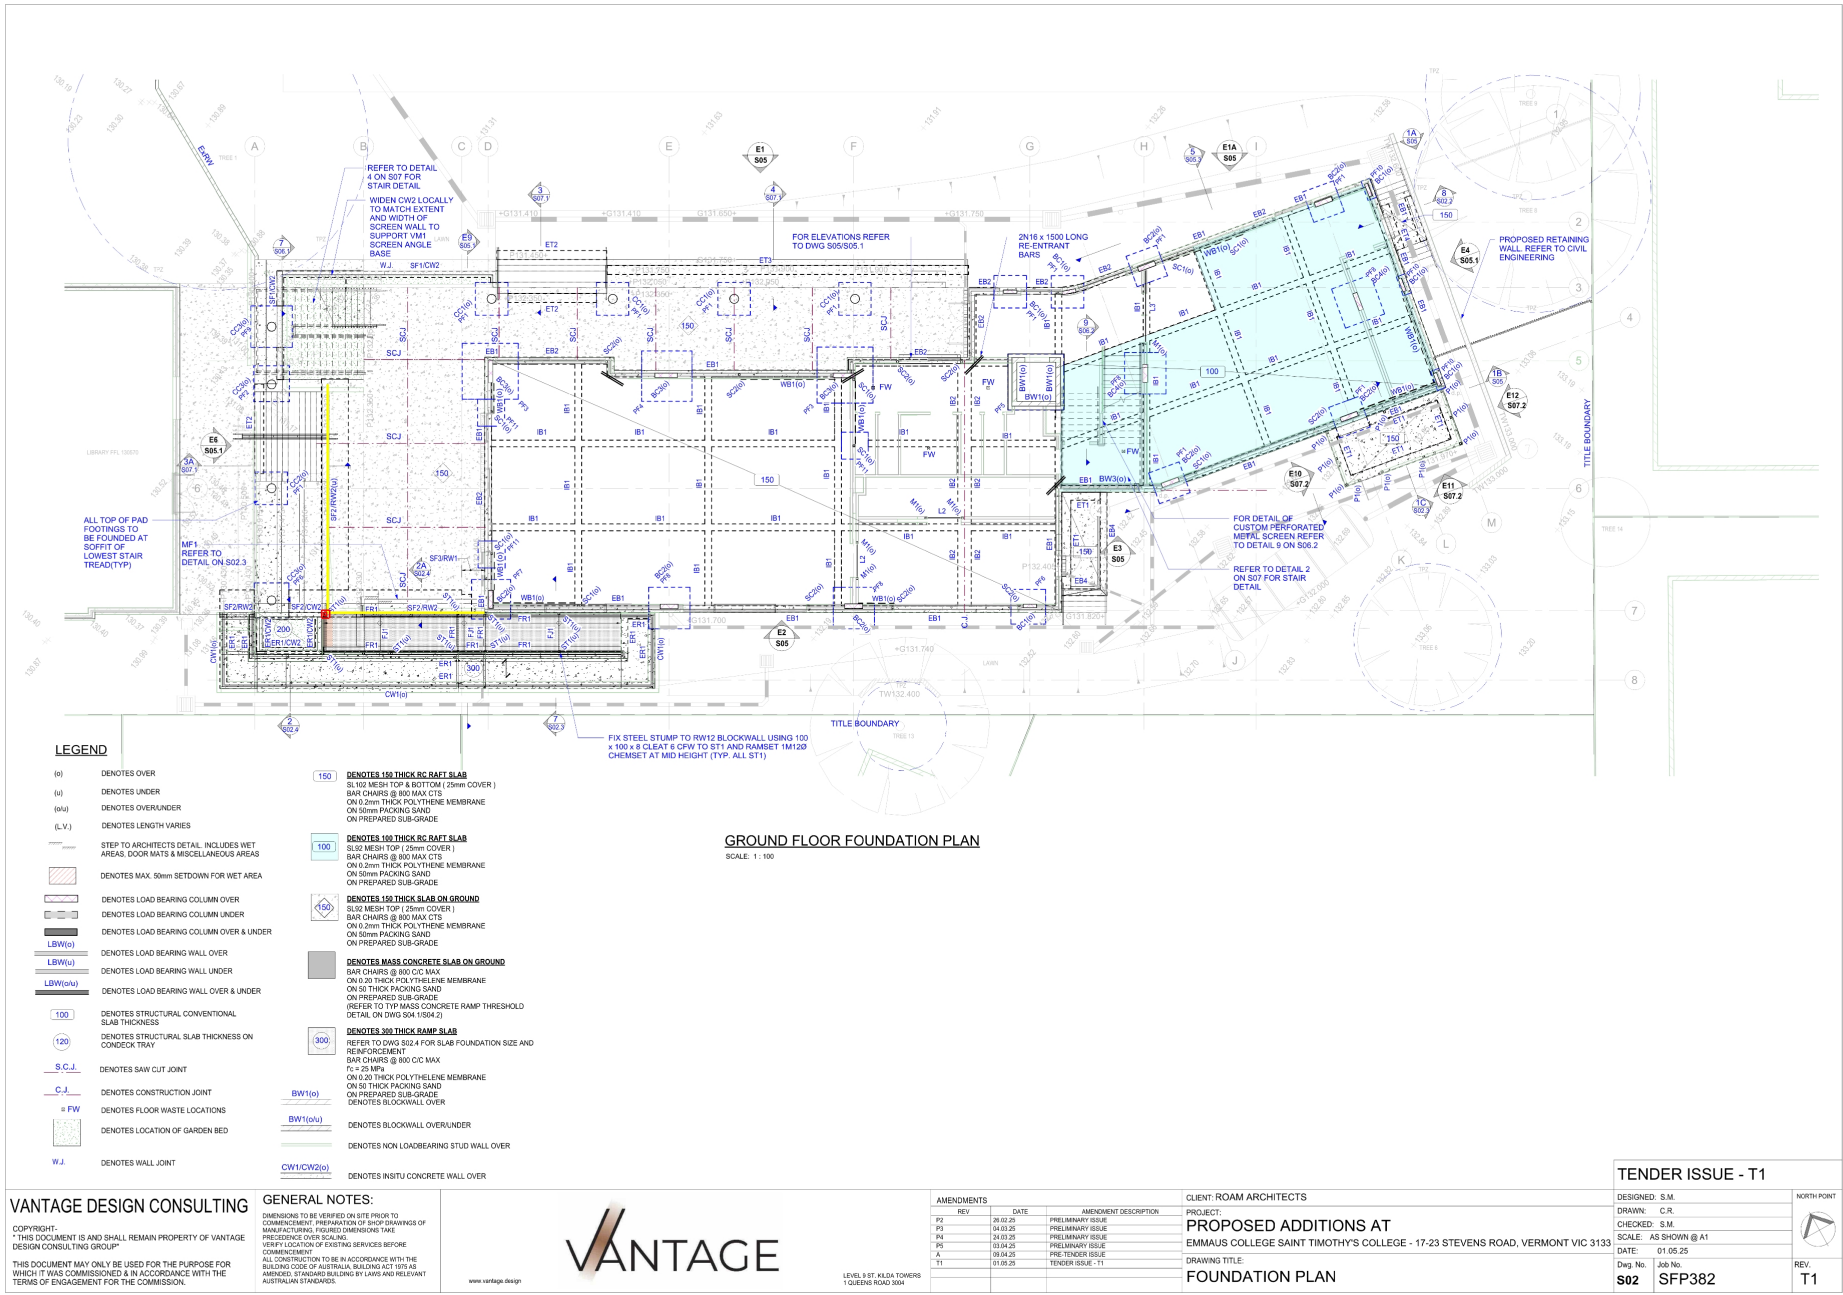

Legend: S02 - FOUNDATION
PLAN (T1), page 1

Description	Result	Quantity	Unit
 RW2 - 190mm Core Fill Reinforced BlockWall		28.813	m2
 RW2 - 190mm Core Fill Reinforced BlockWall		360.168	no
 RW2 - 190mm Core Fill Reinforced BlockWall		2.881	m3
 RW2 - 190mm Core Fill Reinforced BlockWall		0.807	m3
 RW2 - 190mm Core Fill Reinforced BlockWall		193.544	m
 Corner Joints		1	each